




ERDGESCHOSS M. 1:200

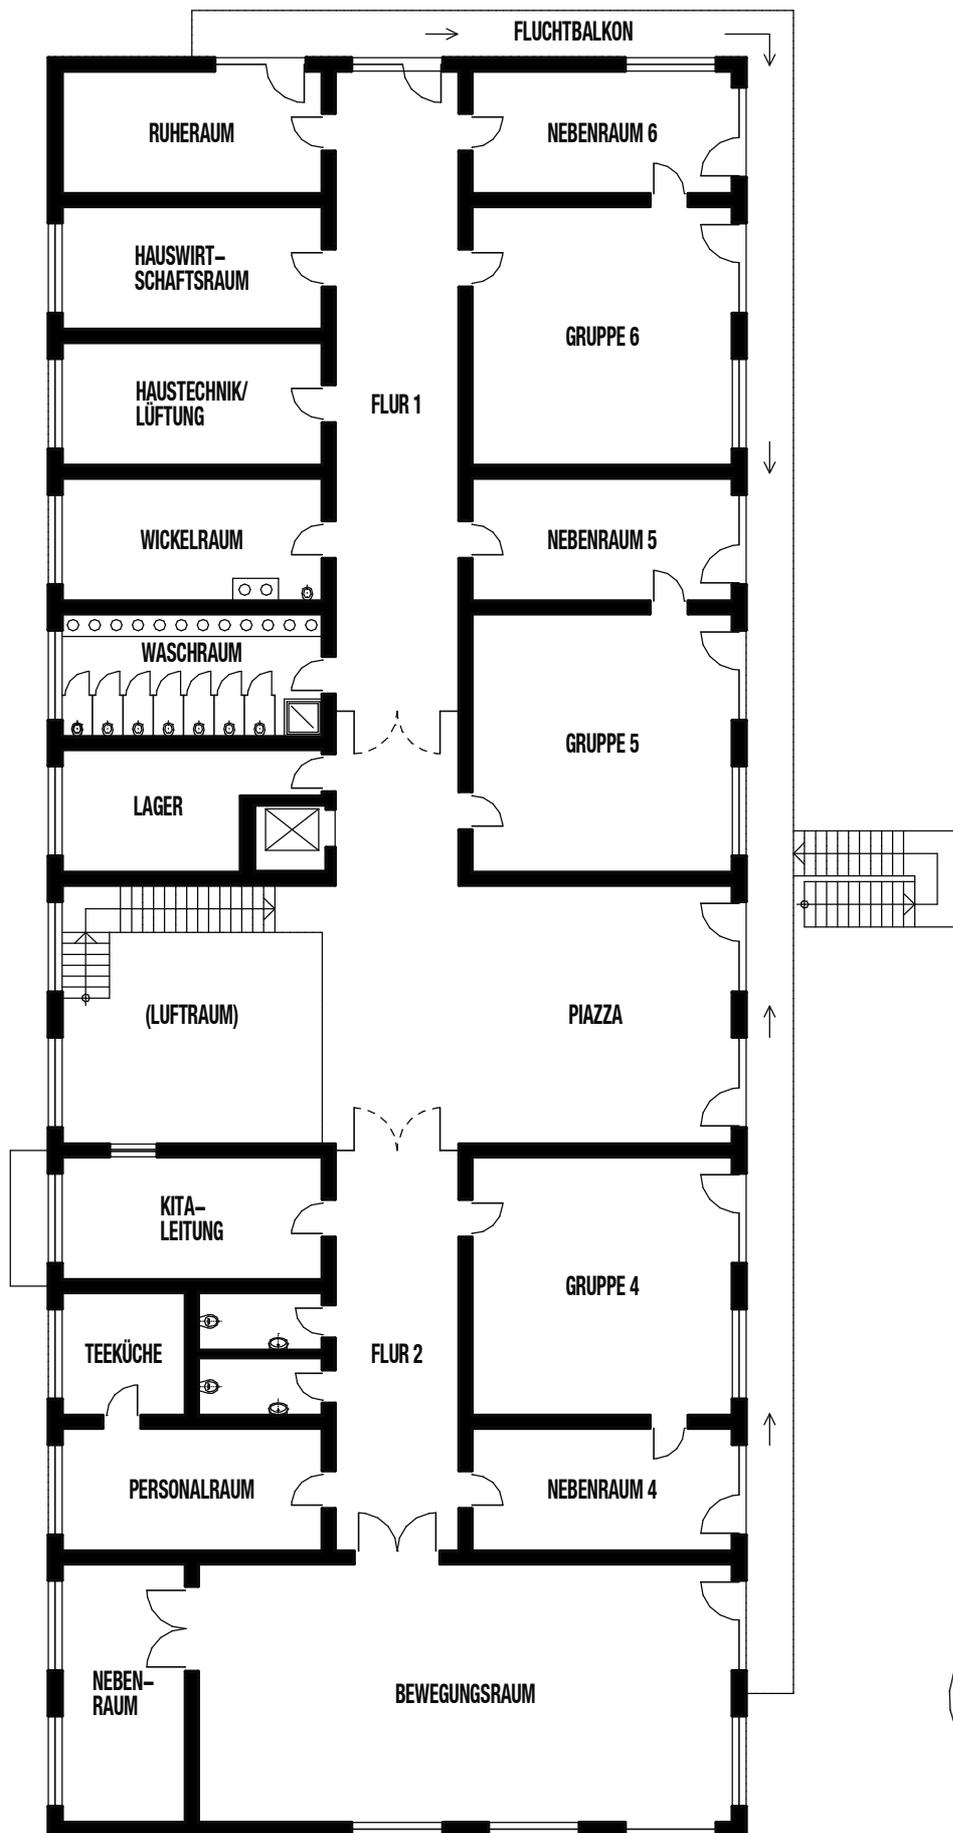


OBERGESCHOSS M. 1:200

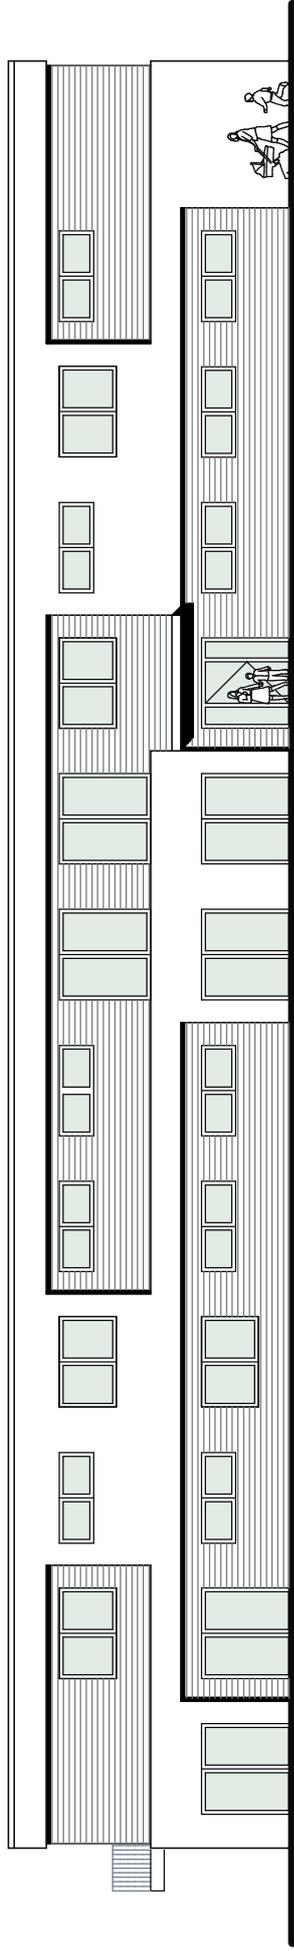


NORD – WEST – ANSICHT M. 1:200

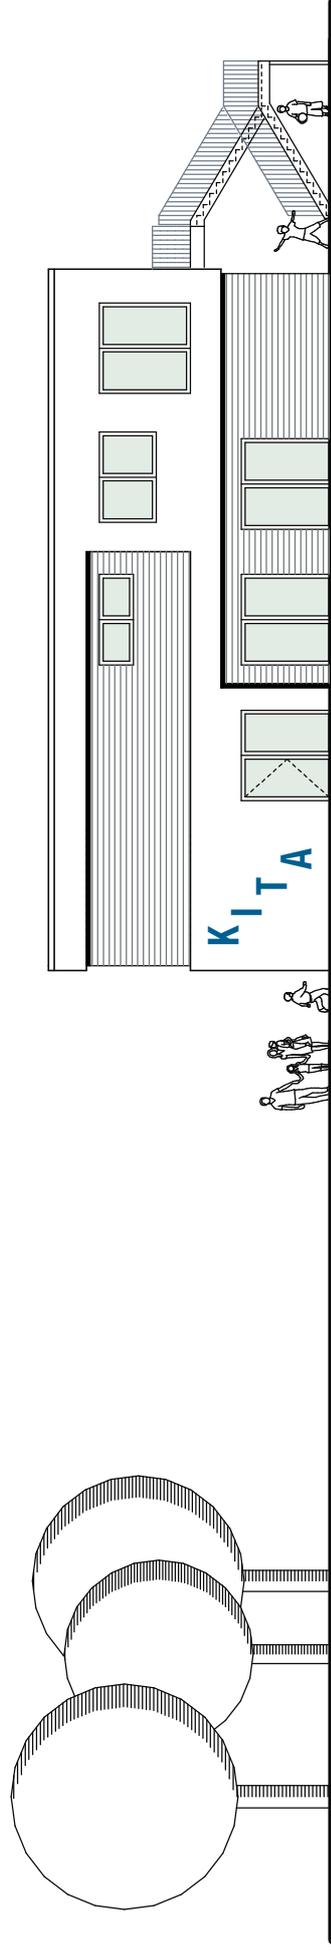


SÜD – WEST – ANSICHT M. 1:200

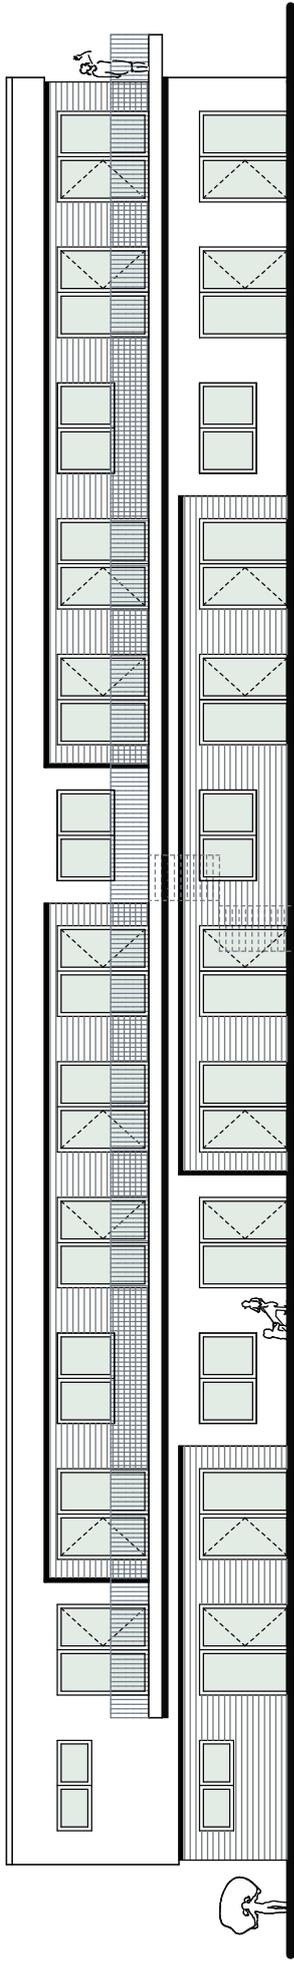


SÜD-OST-ANSICHT M. 1:200

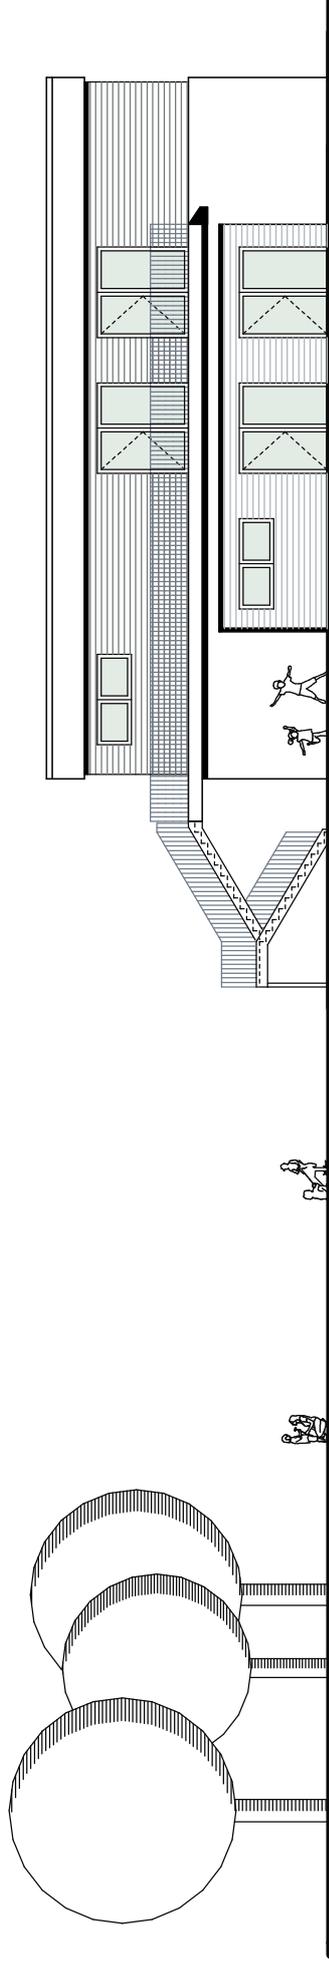

NORD-OST-ANSICHT M. 1:200

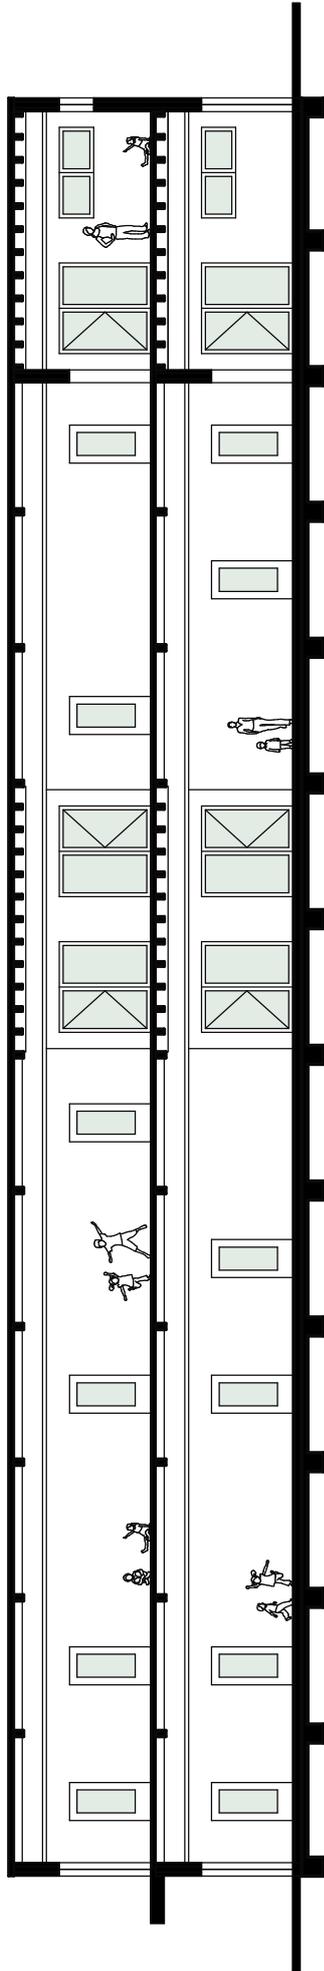

LÄNGSSCHNITT M. 1:200

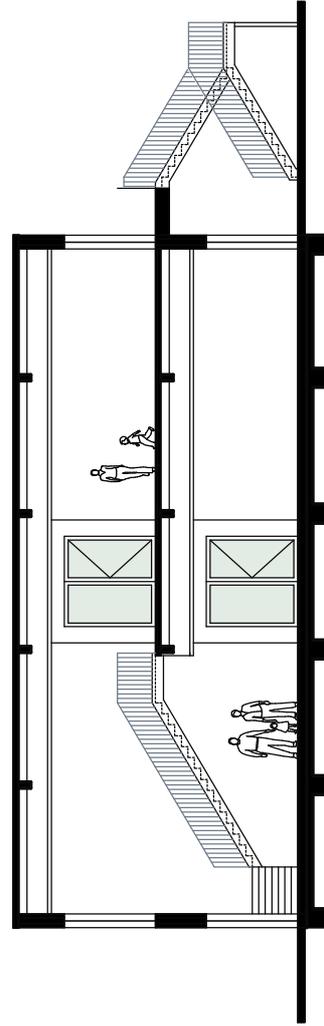

QUERSCHNITT M. 1:200