


Anlage 4
zu Vorlage
7957/2025

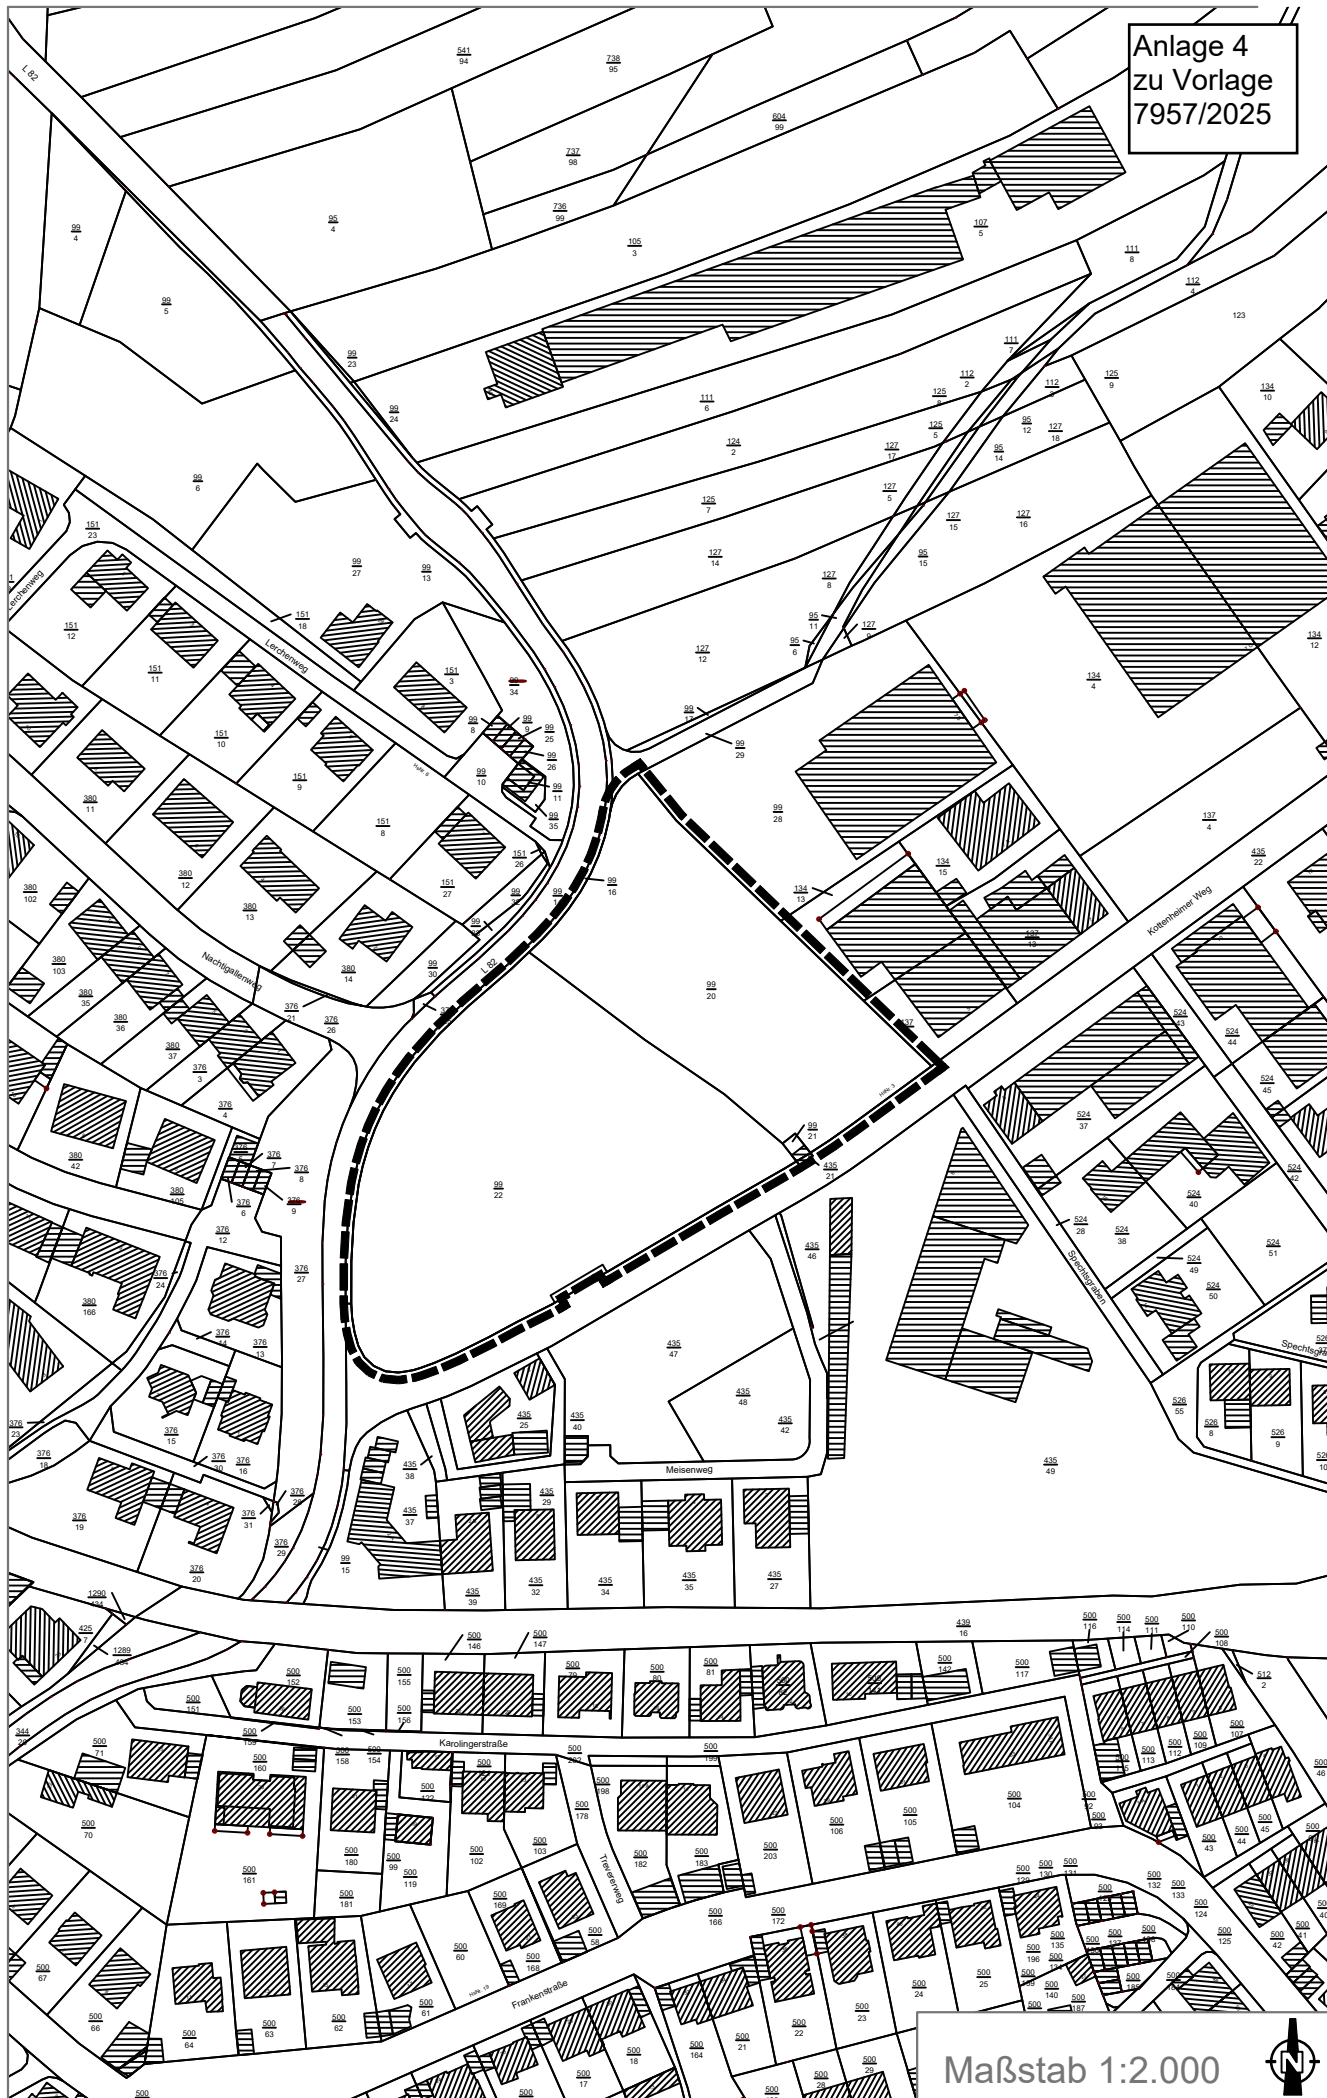

Maßstab 1:2.000

