


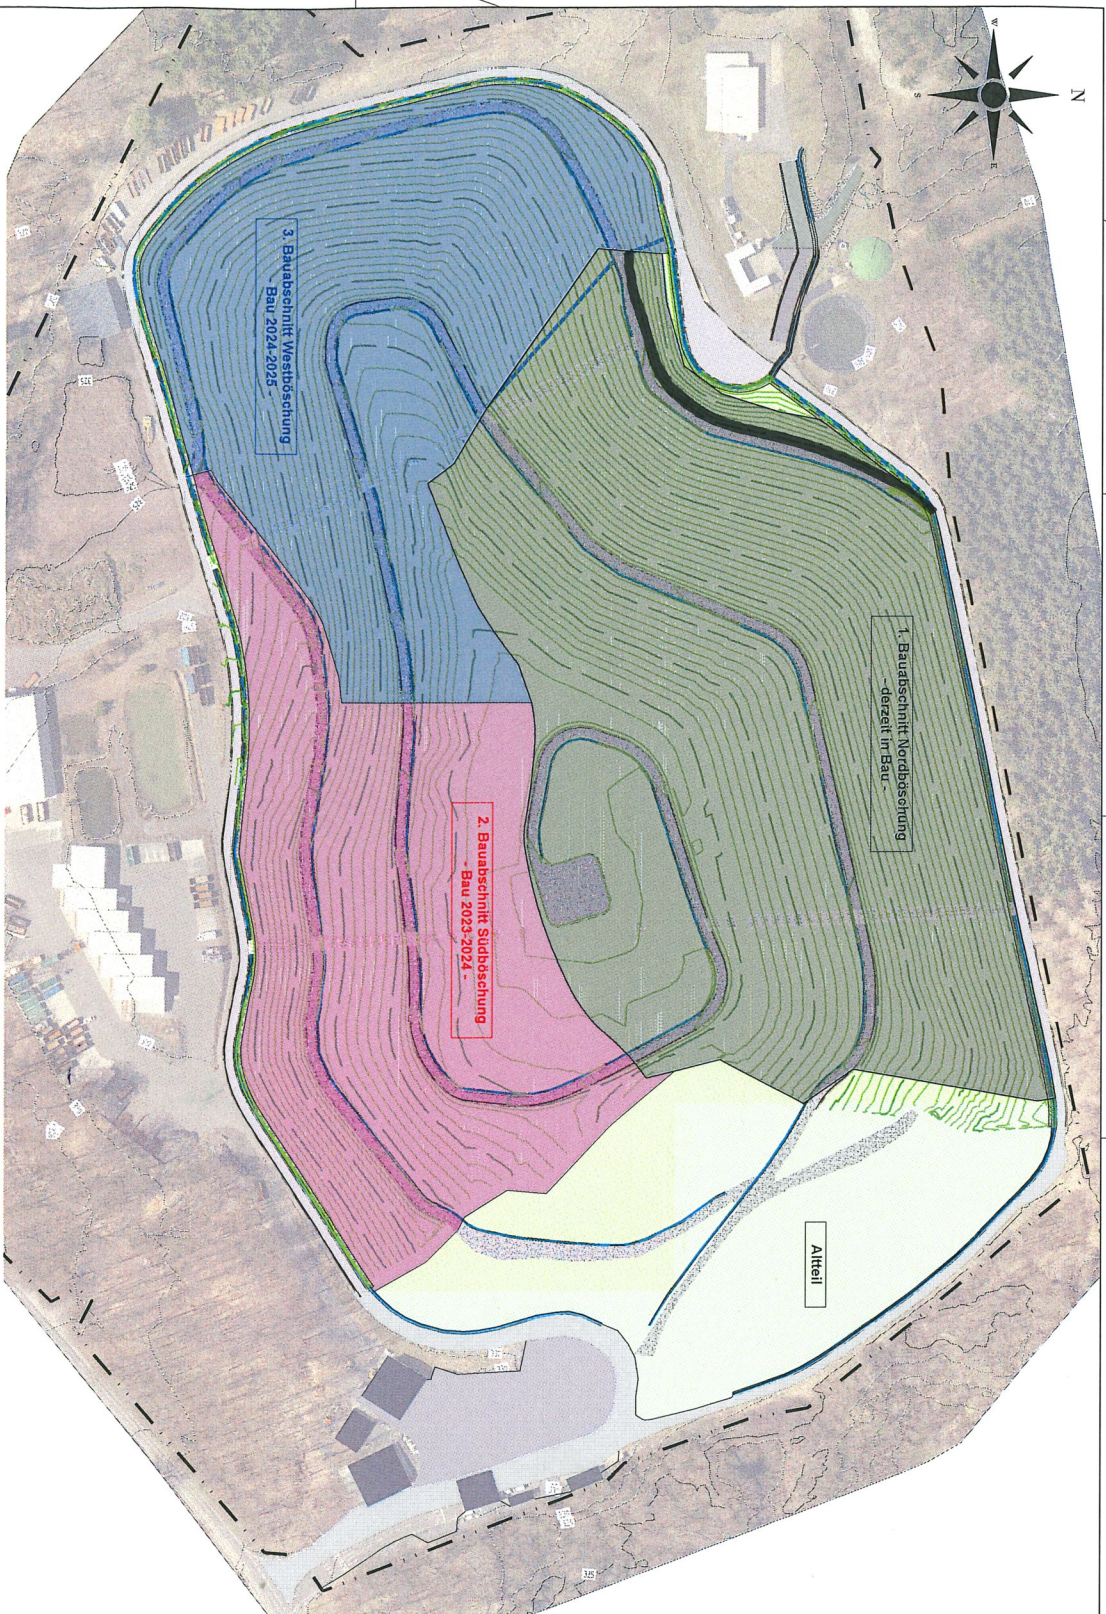

Baubschnitt	Dichtungsfläche
1. BA Nordböschung	49.500 m²
2. BA Südböschung	28.400 m²
3. BA Westböschung	26.500 m²

1					
2					
Auftraggeber
Projekt
Westenwaldkreis Abfallwirtschaftsbetrieb
Deponie Meudt
Oberflächenabdichtungssystem

WAB

Lageplan Bauberschnitte

Datum	Name	Planungsstufe / Maßstab	Projektnr.	Kennzeichnung
proj. 27.10.2023	Hydrotechnisch	Ausführung	88-21-0011	—
proj. 27.10.2023	Tabelle	1 : 1000	88-21-0011_LPF504	ding
			LP-01	—